



H:\CADD_Graphics\Midnight Pass - Sarasota County\Planning & Permitting\RAI #1\Beachfill Profiles 2-28-05.dwg 4/25/2005 4:50:29 PM EDT

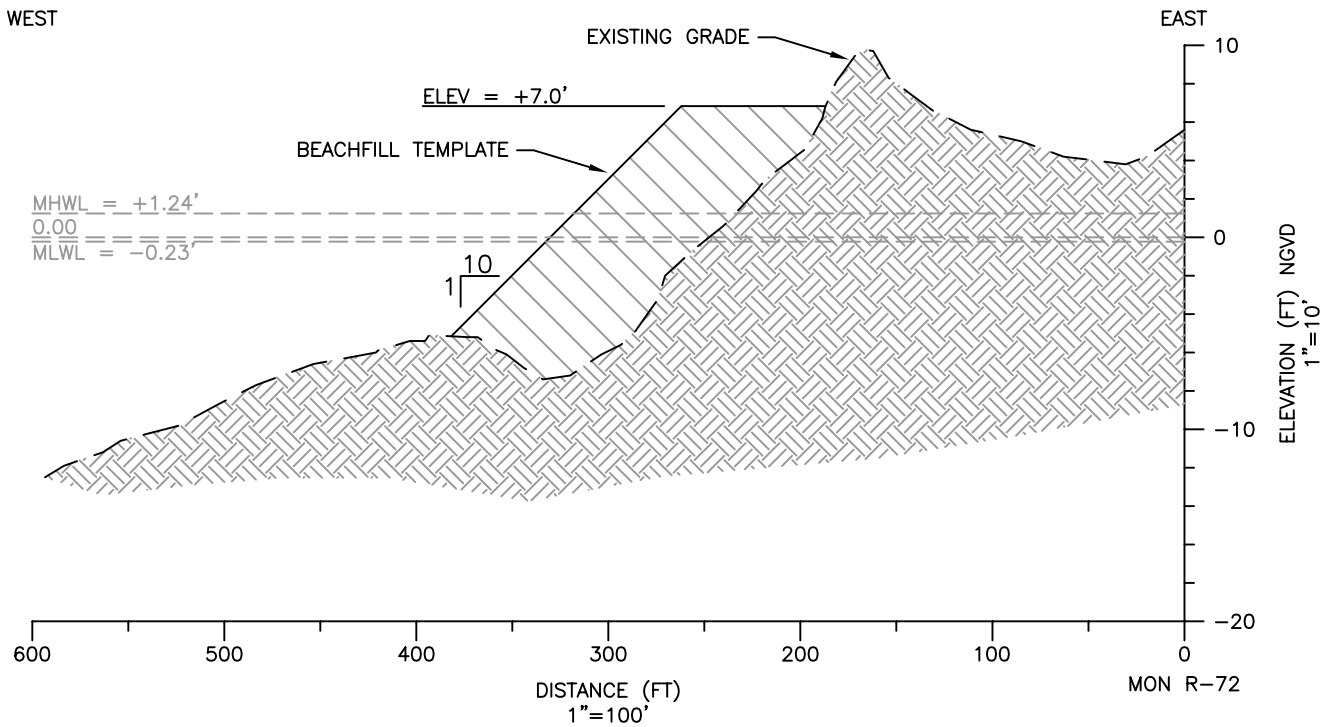

BEACH PROFILE - DEP MONUMENT R-72
NORTH OF INLET CUT

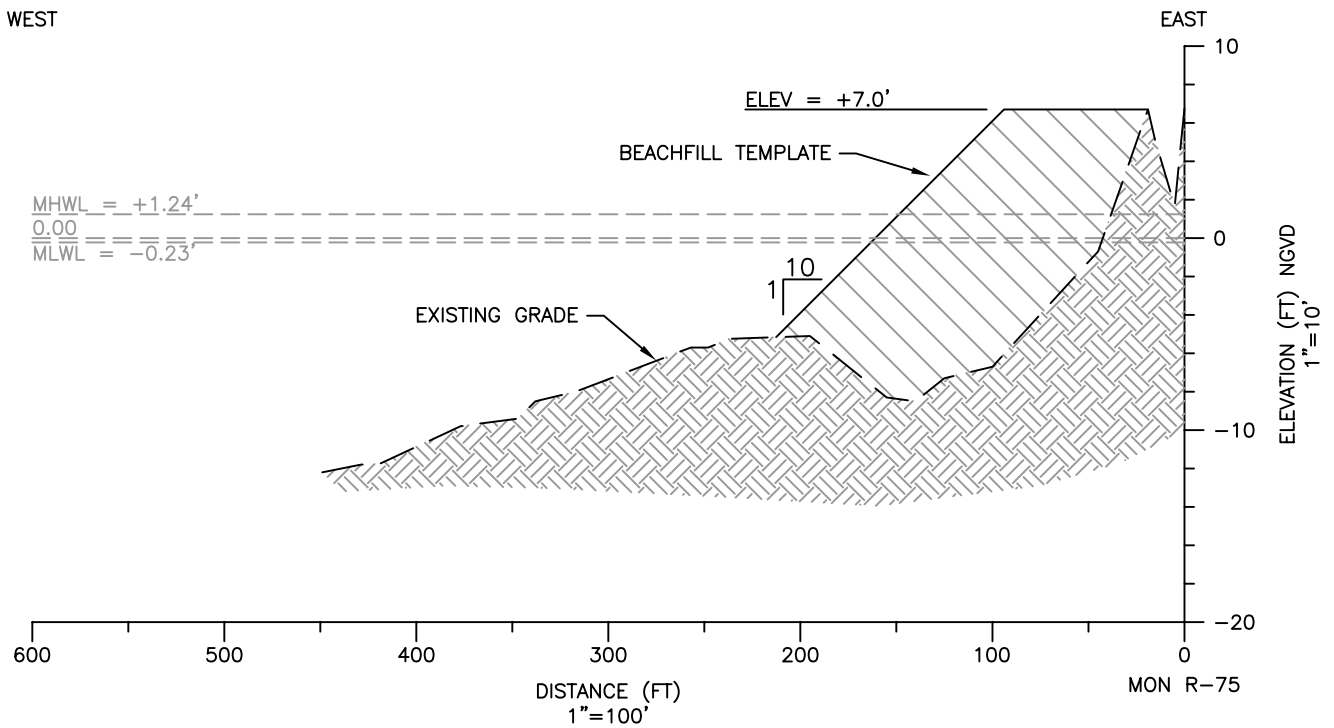

BEACH PROFILE - DEP MONUMENT R-75
NORTH OF INLET CUT

Karyn M. Erickson, P.E. Date
Professional Engineer #41897
NOT FOR CONSTRUCTION

ECE
Erickson Consulting Engineers

1819 Main St., Suite 402
Sarasota, FL 34236
(941) 952-0487

SIESTA KEY - PROFILE VIEW

MIDNIGHT PASS REOPENING PROJECT
SARASOTA COUNTY

REVISIONS

PROJECT 03-108	CHECKED BY KE
DATE 10/01/04	DRAWN BY JE
SCALE AS SHOWN	SHEET: 25 of 27