



H:\CADD_Graphics\Midnight Pass - Sarasota County\Planning & Permitting\RAI #1\Beachfill Profiles 2-28-05.dwg 4/26/2005 9:00:10 AM EDT

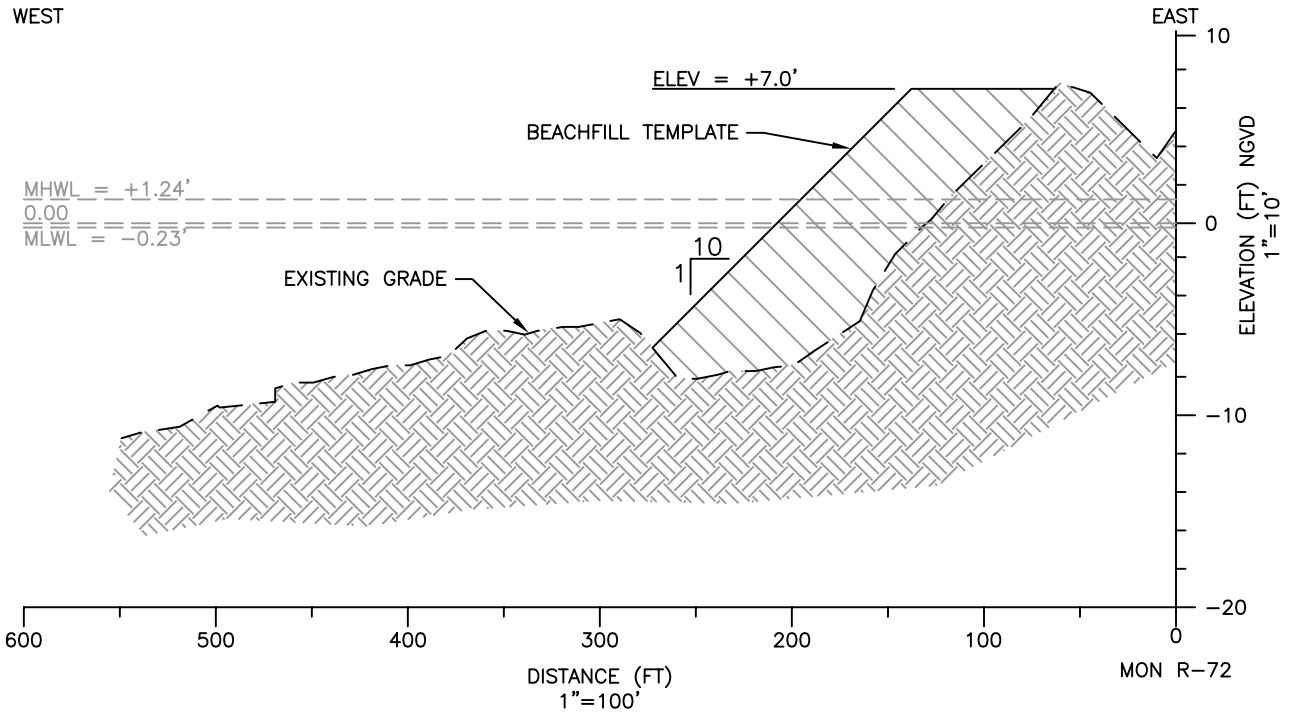

BEACH PROFILE - DEP MONUMENT R-77
NORTH OF INLET CUT

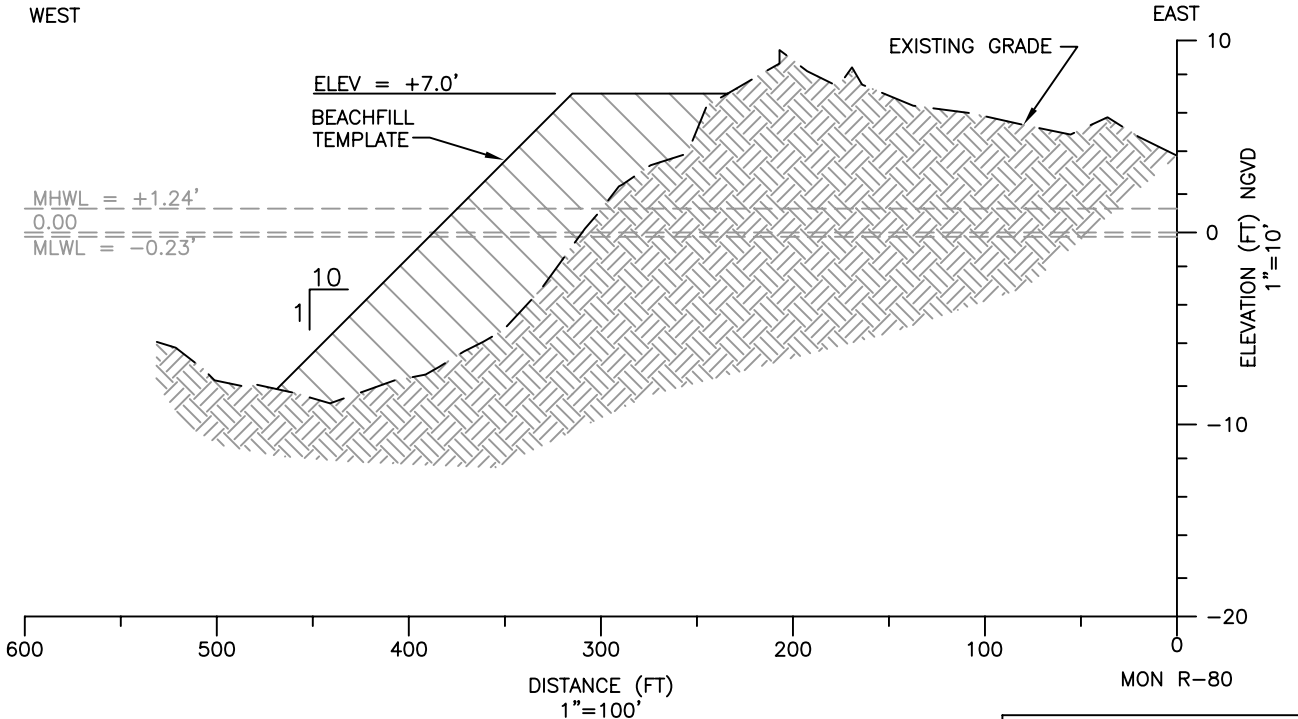

BEACH PROFILE - DEP MONUMENT R-80
SOUTH OF INLET CUT

Karyn M. Erickson, P.E. Date
Professional Engineer #41897
NOT FOR CONSTRUCTION

ECE
Erickson Consulting Engineers

1819 Main St., Suite 402
Sarasota, FL 34236
(941) 952-0487

SIESTA KEY AND CASEY KEY
PROFILE VIEW

MIDNIGHT PASS REOPENING PROJECT
SARASOTA COUNTY

REVISIONS

PROJECT 03-108	CHECKED BY KE
DATE 4/25/05	DRAWN BY JE
SCALE AS SHOWN	SHEET: 26 of 27